
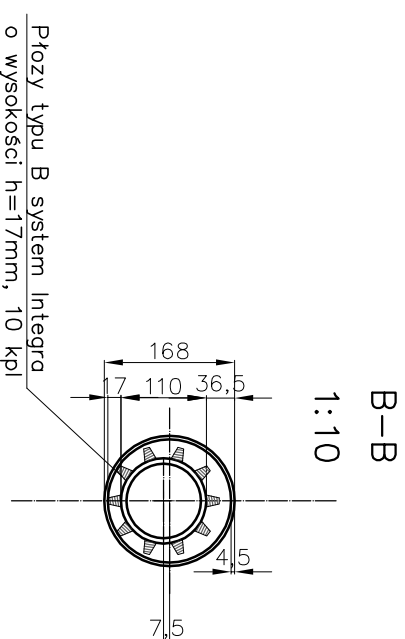


PRZEWIERT DLA W110  
POD NASYPEM PŁASKOWNIKA  
1:100

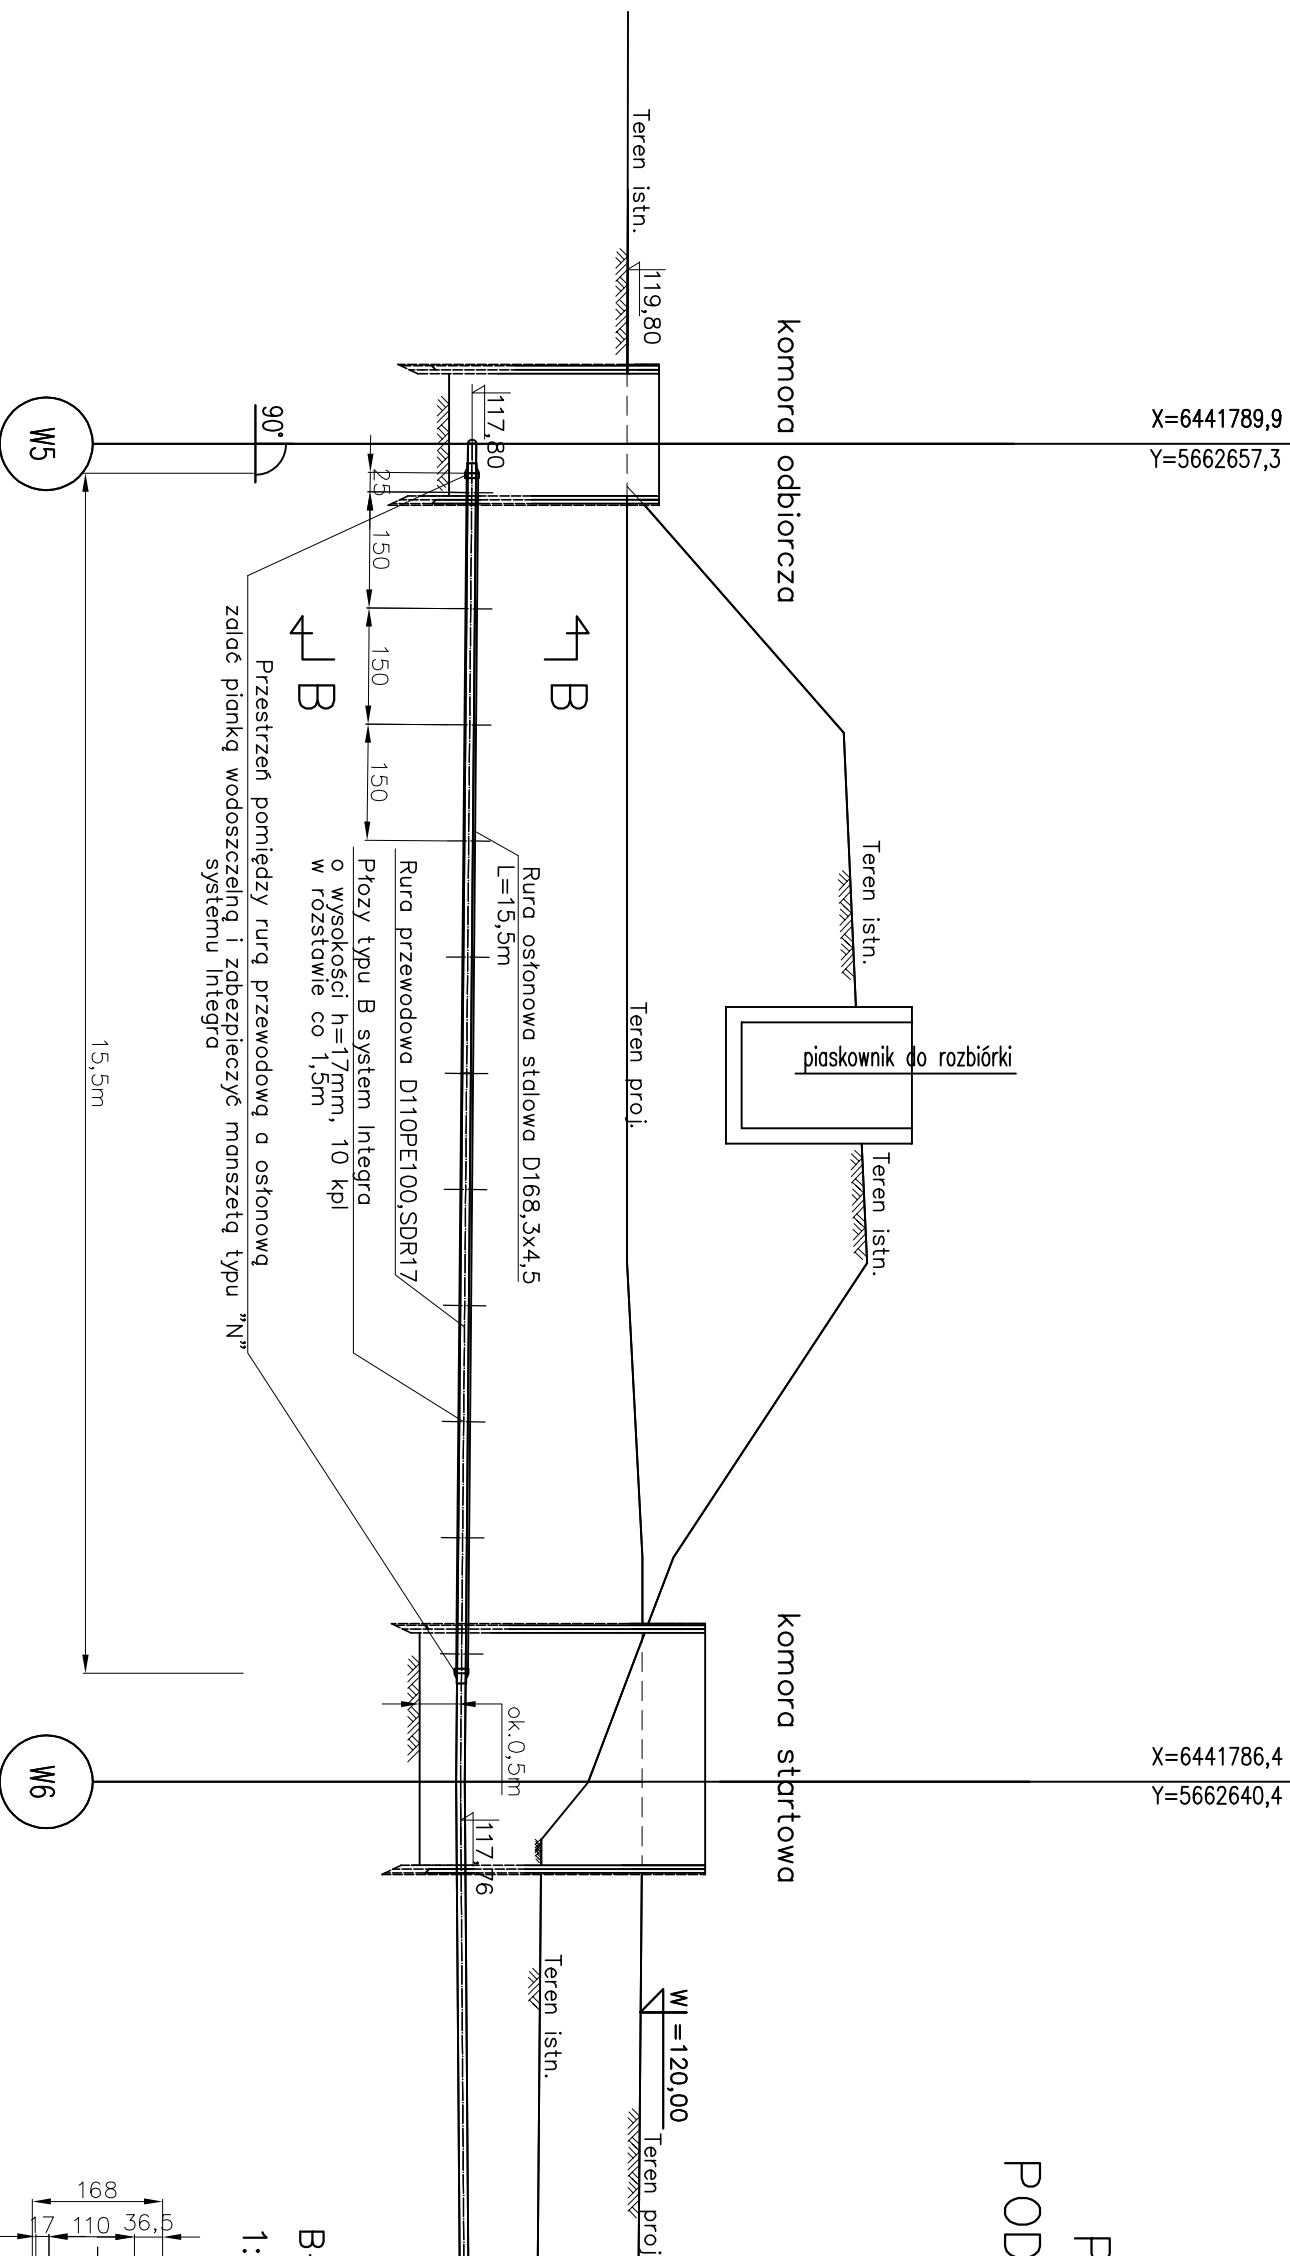

30,7	117,80		119,80		Ho=2,00
31,2	117,80	119,80			
31,9	117,79	120,39	122,60		
	117,73	122,79	122,90	120,40	
	117,65	119,30			Ho=2,35

</